
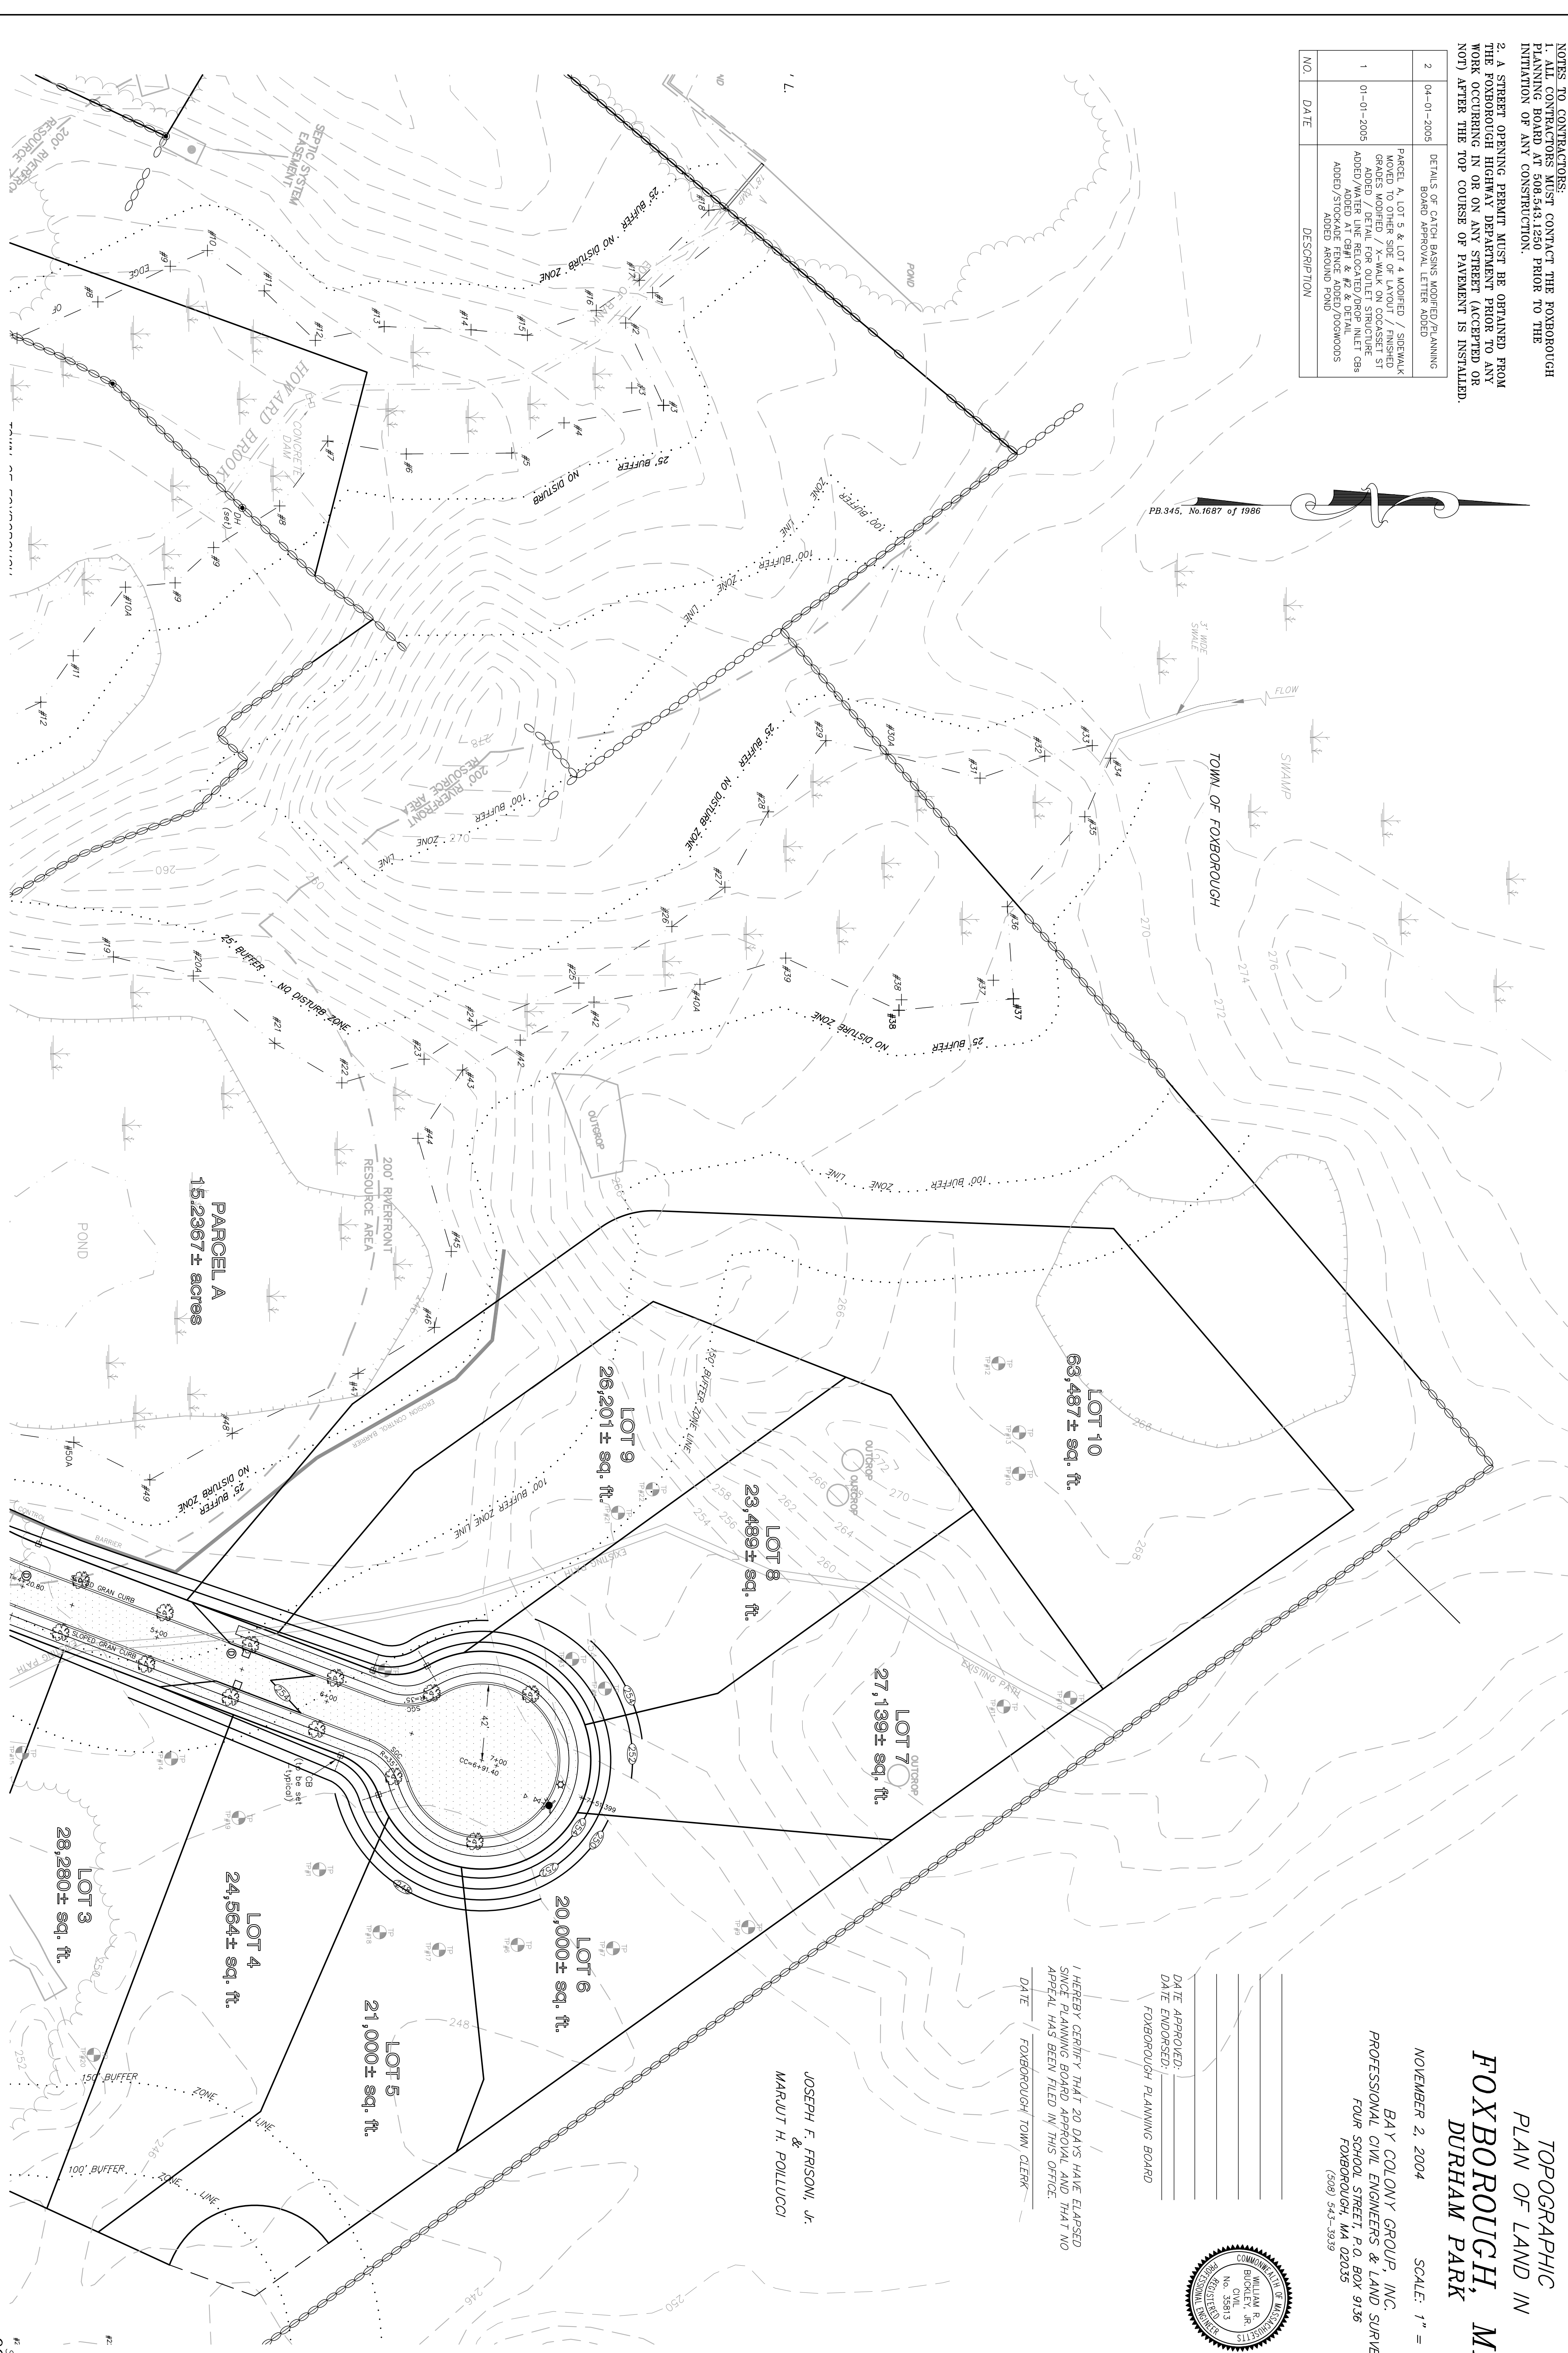


NOTES TO CONTRACTORS:  
 1. ALL CONTRACTORS MUST CONTACT THE FOXBOROUGH PLANNING BOARD AT 508.543.1250 PRIOR TO THE INITIATION OF ANY CONSTRUCTION.  
 2. A STREET OPENING PERMIT MUST BE OBTAINED FROM THE FOXBOROUGH HIGHWAY DEPARTMENT PRIOR TO ANY WORK OCCURRING IN OR ON ANY STREET (ACCEPTED OR NOT) AFTER THE TOP COURSE OF PAVEMENT IS INSTALLED.

NO.	DATE	DESCRIPTION


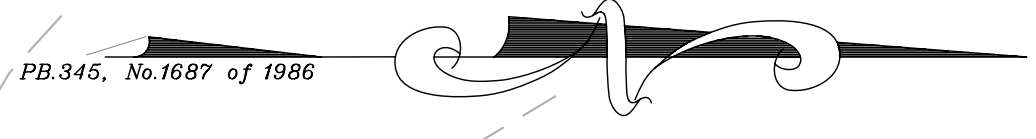

TOPOGRAPHIC  
 PLAN OF LAND IN  
**FOXBOROUGH, MA**  
**DURHAM PARK**

NOVEMBER 2, 2004 SCALE: 1" = 40'  
 BAY COLONY GROUP, INC.  
 PROFESSIONAL CIVIL ENGINEERS & LAND SURVEYORS  
 FOUR SCHOOL STREET, P.O. BOX 9136  
 FOXBOROUGH, MA 02035  



DATE APPROVED: \_\_\_\_\_  
 DATE ENDORSED: \_\_\_\_\_  
 FOXBOROUGH PLANNING BOARD

I HEREBY CERTIFY THAT 20 DAYS HAVE ELAPSED SINCE PLANNING BOARD APPROVAL AND THAT NO APPEAL HAS BEEN FILED IN THIS OFFICE.  
 DATE \_\_\_\_\_ FOXBOROUGH TOWN CLERK

JOSEPH F. FRISONI, JR.  
 &  
 MARJUT H. POLLUCCI